



# Premium Booth 4mW x 3mD One side open


WJ-B-12  
4mW x 3mD x 2.5mH

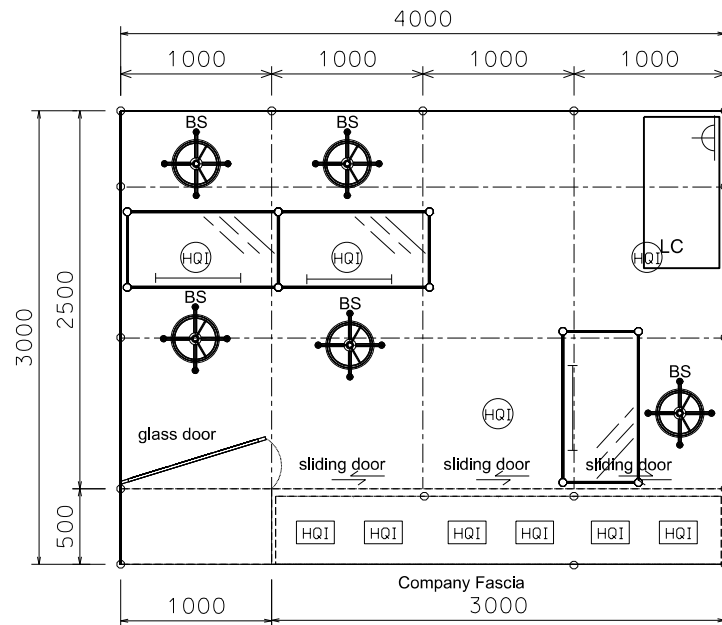

PLAN

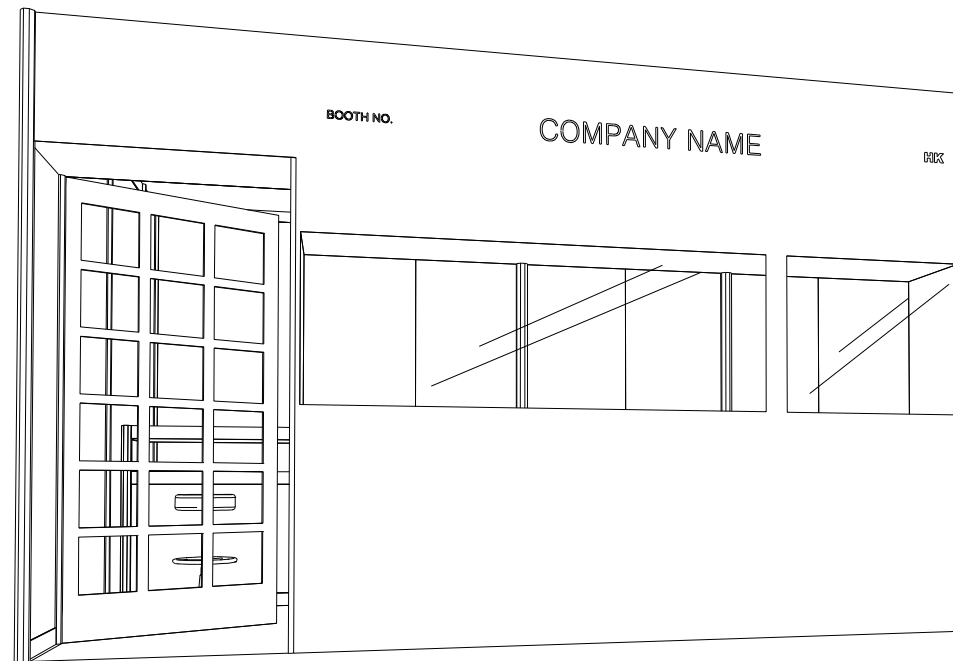

PERSPECTIVE N.T.S

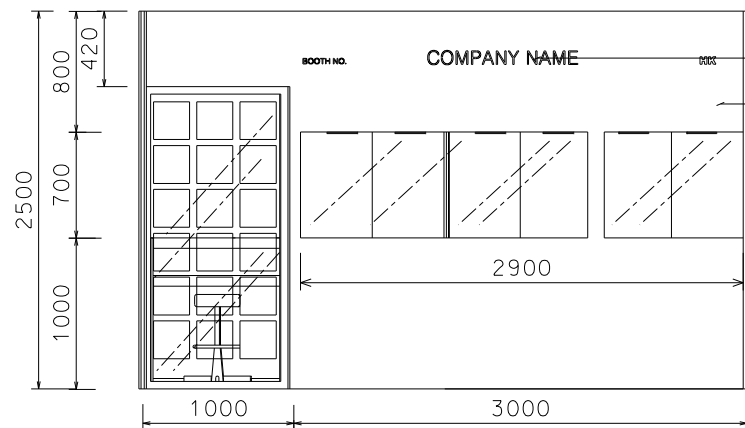

letter : sticker black color  
grey sticker

FRONT ELEVATION

BOOTH SPECIFICATION		QTY
	Front tall showcase with 6 (70w) HQI white downlight (3mW x 0.5mD x 2.5mH)	1
	Table showcase counter with build-in fluorescent tube (1mL x 0.5mD x 1mH)	3
	Lockable cabinet (1mL x 0.5mD x 0.75mH)	1
	Bar stool	5
	Glass swing door	1
	Ceiling grid (1m x 1m)	10
	70w HQI white light (fixed in the center of ceiling grid)	4
	500w Square pin power socket	1

FILE PATH - L:\Local Fair Premium Booth 2011\WJ\WJ-B layout\WJ-B-2d\_layout\_for\_PDF.dgn



NOTES UNLESS OTHERWISE SPECIFIED ALL DIMENSIONS ARE IN MM.

.....  
.....  
.....

.....  
.....  
.....

REVISION  
09-04-2009  
19-05-2009  
12-06-2009  
15-06-2009  
26-05-2015  
26-08-2016

DATE: 27-03-2009  
SCALE: 1 : 50 (A3)  
DRAWN BY: .....  
CHECKED BY: .....

TITLE  
Premium Booth  
WJ-B-12

PROJECT  
PREMIUM BOOTH  
4m x 3m

DATE: XXXXXXXX

SHEET

WJ-B02