



# Premium Booth 3mW x 5mD One side open


WJ-B-15 - 3mW x 5mB x 2.5mH

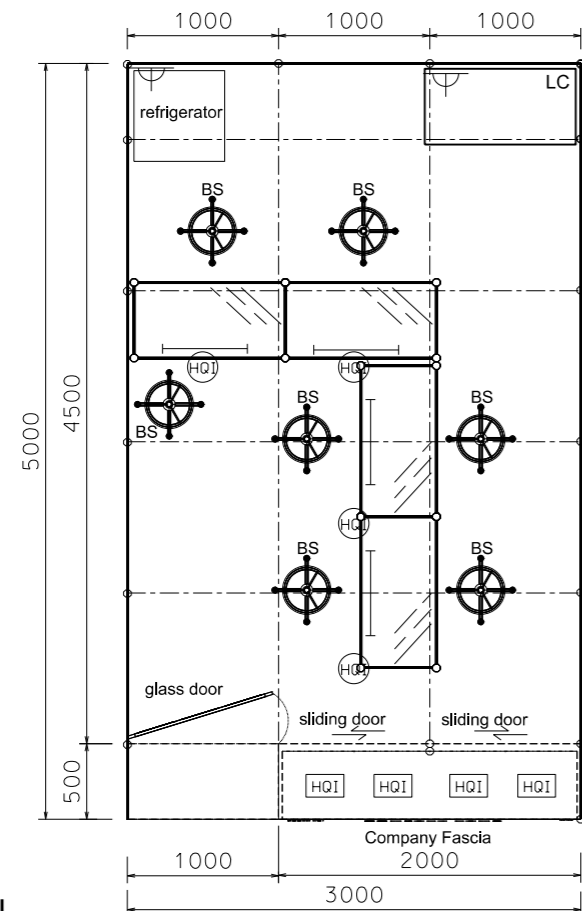

PLAN

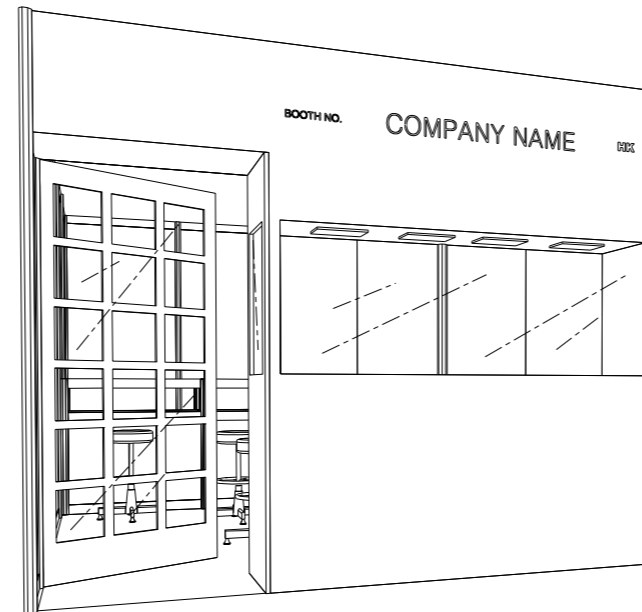

PERSPECTIVE N.T.S

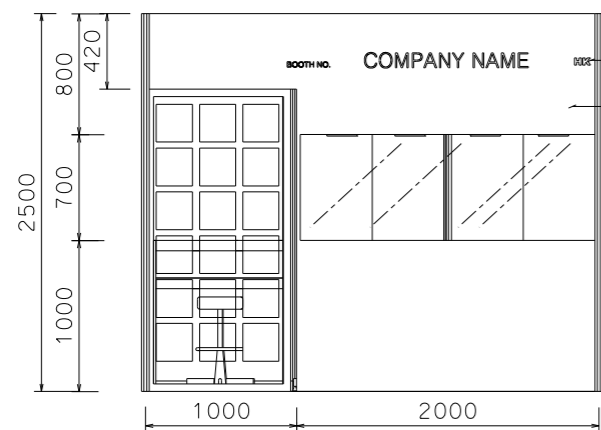

FRONT ELEVATION

letter : sticker black color  
grey sticker

BOOTH SPECIFICATION		QTY
	Front tall showcase with 4 (70w) HQL white downlight (2mW x 0.5mD x 2.5mH)	1
	Table showcase counter with build-in fluorescent tube (1mL x 0.5mD x 1mH)	4
	Lockable cabinet (1mL x 0.5mD x 0.75mH)	1
	Bar stool	7
	Glass swing door	1
	Ceiling grid (1m x 1m)	13.5
	Refrigerator	1
	70w HQL white light (fixed in the center of ceiling grid)	4
	500w Square pin power socket	1
	(24hrs) 500w Square pin power socket for refrigerator	1

FILE PATH - L:\Local Fair Premium Booth 2011\WJ\WJ-B layout\WJ-B-2d\_layout\_for\_PDF.dgn



NOTES UNLESS OTHERWISE SPECIFIED ALL DIMENSIONS ARE IN MM.

.....  
.....  
.....

REVISION  
19-05-2009  
12-06-2009  
26-05-2015  
26-08-2016  
08-12-2016

DATE: 08-12-2016  
SCALE: 1 : 50 (A3)  
DRAWN BY: .....  
CHECKED BY: .....

TITLE  
Premium Booth  
WJ-B-15

PROJECT  
PREMIUM BOOTH  
3m x 5m  
DATE: XXXXXXXX

SHEET  
WJ-B-03