



# Premium Booth 4mW x 3mD One side open

WJ-A-12  
4mW x 3mD x 3.5mH

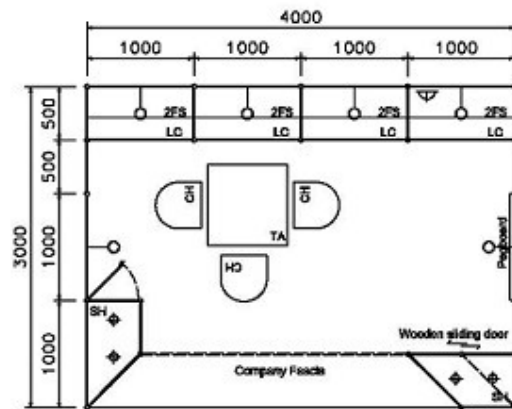


PLAN

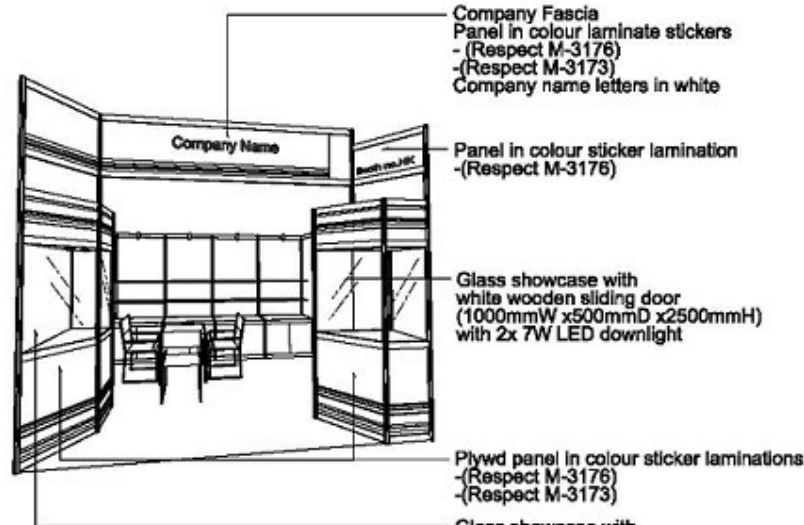

PERSPECTIVE N.T.S



COLOUR PERSPECTIVE N.T.S

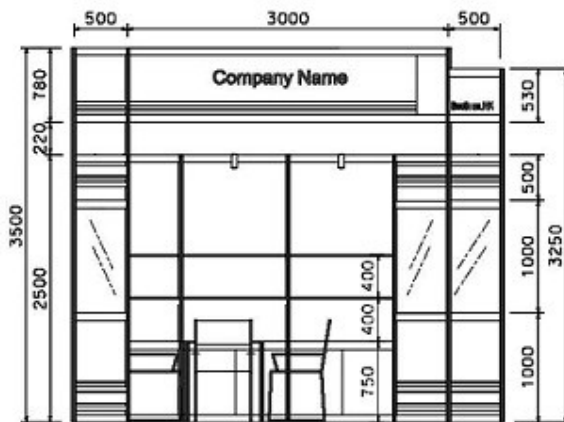

FRONT ELEVATION

BOOTH SPECIFICATION		QTY
	Front glass showcase in sticker lamination with white wooden swing door. 2 x 7W LED downlight (1M W x 0.5mD x 2.5M H)	1
	Front glass showcase in sticker lamination with white wooden sliding doors. 2 x 7W LED downlight (1M W x 0.5mD x 2.5M H)	1
	Lockable cabinet (1mL x 0.5mD x 0.75mH)	4
	Wooden shelf (flat) (1mL x 0.3mD)	8
	Pegboard with 30 hooks (1mW x 2.5mH)	1
	Square meeting table (0.7m X 0.7m x 0.75mH)	1
	Black leather chair	3
	Longarmed spotlight w/. 13W LED lamp (yellow)	6
	500w Square pin power socket	1

FILE PATH : \\10.10.8.25\Structure\_Permanent\_Data\Level For Premium Booth\ 2017\WJ-A-12\Layout\WJ-A-12.dwg



NOTES UNLESS OTHERWISE SPECIFIED ALL DIMENSIONS ARE IN MM.

.....  
.....  
.....

REVISION  
31-05-2019  
21-06-2019  
01-07-2019  
09-08-2019  
31-12-2019

DATE: 03-05-2019  
SCALE: 1 : 50 (A3)  
DRAWN BY: ..  
CHECKED BY: .....

TITLE  
Premium Booth  
WJ-A-12

PROJECT  
PREMIUM BOOTH  
4m x 3m  
DATE: XXXXXXXX

SHEET  
WJ-A02