



Premium Booth 3mW x 5mD One side open


WJ-B-15 - 3mW x 5mD x 2.5mH

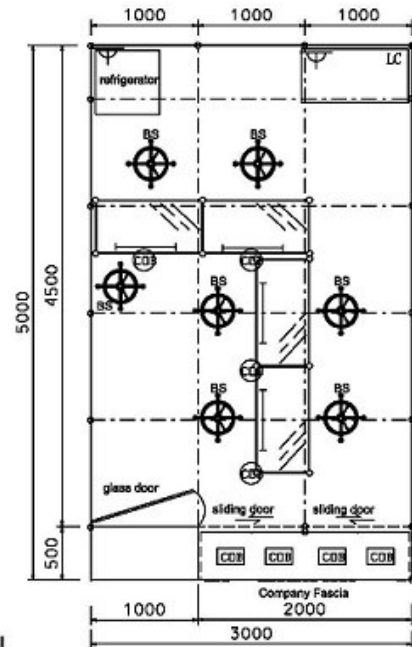

PLAN

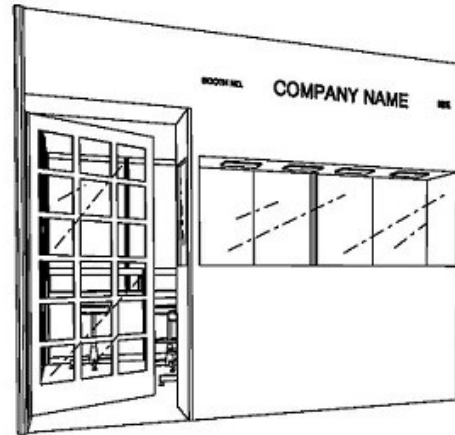

PERSPECTIVE N.T.S

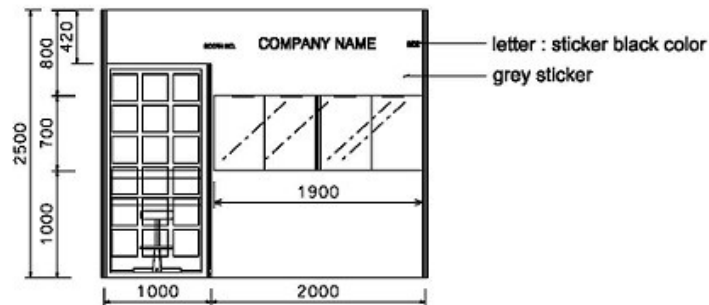

FRONT ELEVATION

BOOTH SPECIFICATION		QTY
	Front tall showcase with 4 x 50W COB LIGHT (white light) (2mW x 0.5mD x 2.5mH)	1
	Table showcase counter with build-in LED T5 tube (1mL x 0.5mD x 1mH)	4
	Lockable cabinet (1mL x 0.5mD x 0.75mH)	1
	Bar stool	7
	Glass swing door	1
	Ceiling grid (1m x 1m)	13.5
	Refrigerator	1
	50W COB LIGHT (fixed in the center of ceiling grid)	4
	500w Square pin power socket	1
	(24hrs) 500w Square pin power socket for refrigerator	1

FILE PATH - \$FILEL\$



NOTES UNLESS OTHERWISE SPECIFIED ALL DIMENSIONS ARE IN MM.

.....

REVISION
 19-05-2022
 12-06-2022
 30-06-2022
 20-08-2022
 08-12-2016
 03-03-2016
 08-01-2022

DATE: 03-05-2019
 SCALE: 1 : 50 (A3)
 DRAWN BY:
 CHECKED BY:

TITLE
 Premium Booth
 WJ-B-15

PROJECT
 PREMIUM BOOTH
 3m x5m
 DATE: XXXXXXXX

SHEET
 WJ-B03