



Premium Booth 3mW x 3mD One side open

WJ-B-9
3mW x 3mD x 2.5mH

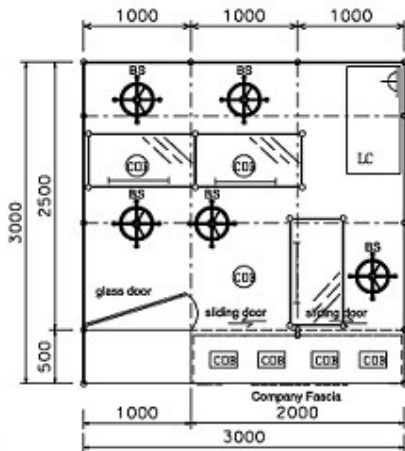


PLAN

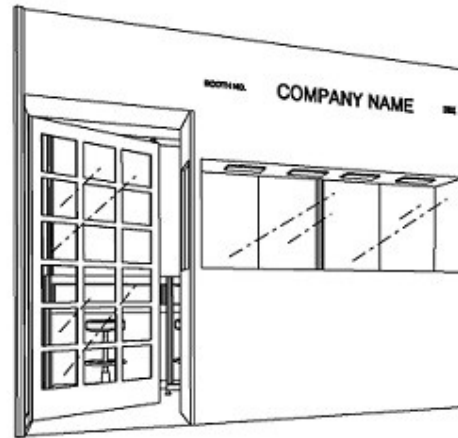

PERSPECTIVE N.T.S



COLOUR PERSPECTIVE N.T.S

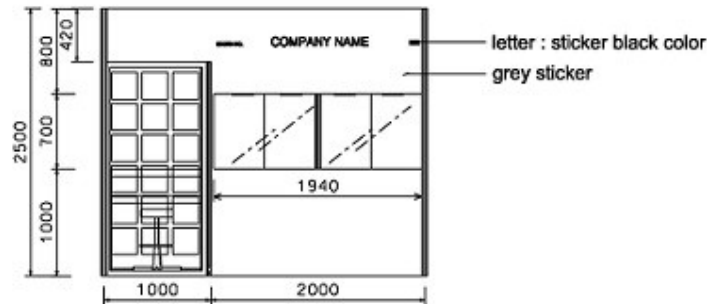

FRONT ELEVATION

BOOTH SPECIFICATION		QTY
	Front tall showcase with 4 x 50W COB LIGHT (white light) (2mW x 0.5mD x 2.5mH)	1
	Table showcase counter with build-in LED T5 tube (1mL x 0.5mD x 1mH)	3
	Lockable cabinet (1mL x 0.5mD x .75mH)	1
	Bar stool	5
	Glass swing door	1
	Ceiling grid (1m x 1m)	7.5
	50W COB LIGHT (fixed in the center of ceiling grid)	3
	500w Square pin power socket	1

FILE PATH - SFILES



NOTES UNLESS OTHERWISE SPECIFIED ALL DIMENSIONS ARE IN MM.

.....
.....
.....

REVISION
10-03-2019
11-03-2019
11-05-2019
01-05-2019
06-01-2022
CONFIRMED
26-08-2019

DATE: 03-05-2019
SCALE: 1 : 50 (A3)
DRAWN BY:
CHECKED BY:

TITLE
Premium Booth
WJ-B-9

PROJECT
PREMIUM BOOTH
3m x 3m
DATE: XXXXXXXX

SHEET
WJ-B-01