




Premium Booth 3mW x 3mD One side open

WJ-B-9
3mW x 3mD x 2.5mH



COLOUR PERSPECTIVE N.T.S

BOOTH SPECIFICATION		QTY
	Front tall showcase with 4 (70w) HQI white downlight (2mW x 0.5mD x 2.5mH)	1
	Table showcase counter with build-in fluorescent tube (1mL x 0.5mD x 1mH)	3
	Lockable cabinet (1mL x 0.5mD x .75mH)	1
	Bar stool	5
	Glass swing door	1
	Ceiling grid (1m x 1m)	7.5
	70w HQI white light (fixed in the center of ceiling grid)	3
	500w Square pin power socket	1

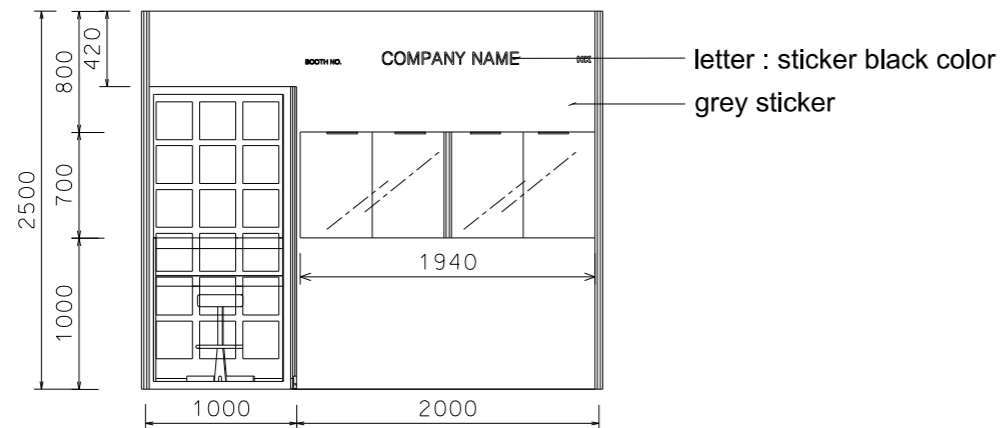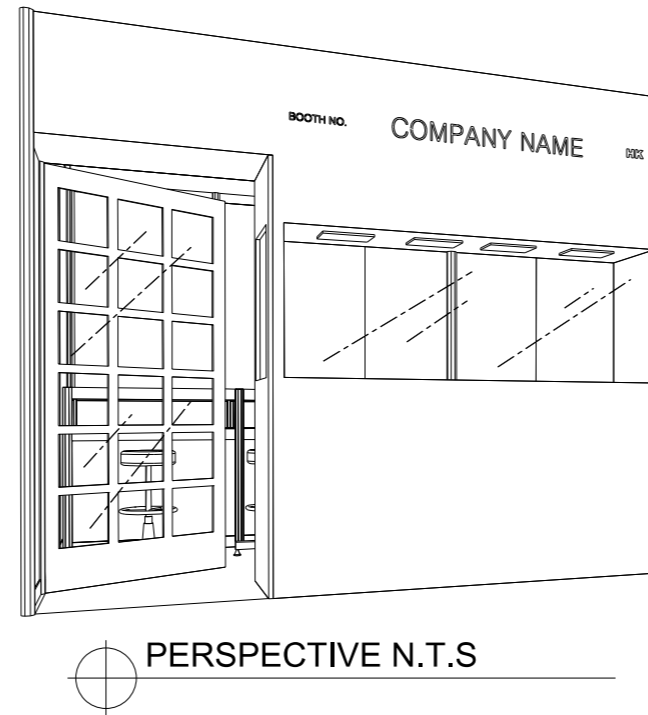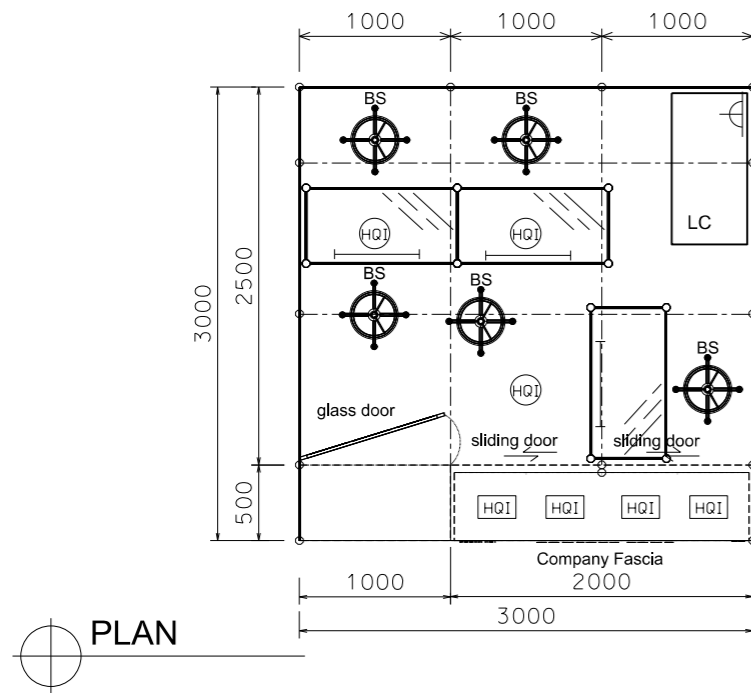

FRONT ELEVATION

FILE PATH - L:\Local Fair Premium Booth 2011\WJ\WJ-B layout\WJ-B-2d_layout_for_PDF.dgn



NOTES UNLESS OTHERWISE SPECIFIED ALL DIMENSIONS ARE IN MM.

.....
.....
.....

REVISION
10/03/09
12/03/09
19-05-2009
CONFIRMED
26-05-2015
26-08-2016

DATE: 03.02.2009
SCALE: 1 : 50 (A3)
DRAWN BY:
CHECKED BY:

TITLE
Premium Booth WJ-B-9

PROJECT
PREMIUM BOOTH 3m x 3m
DATE: XXXXXXXX

SHEET
WJ-B01