



Premium Booth 3mW x 5mD One side open


WJ-A-15 - 3mW x 5mD x 3.5mH

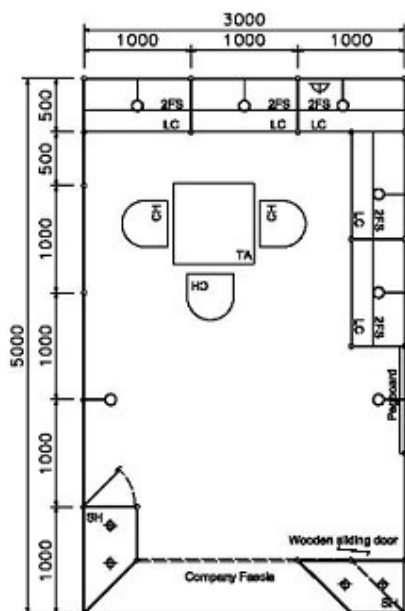

PLAN

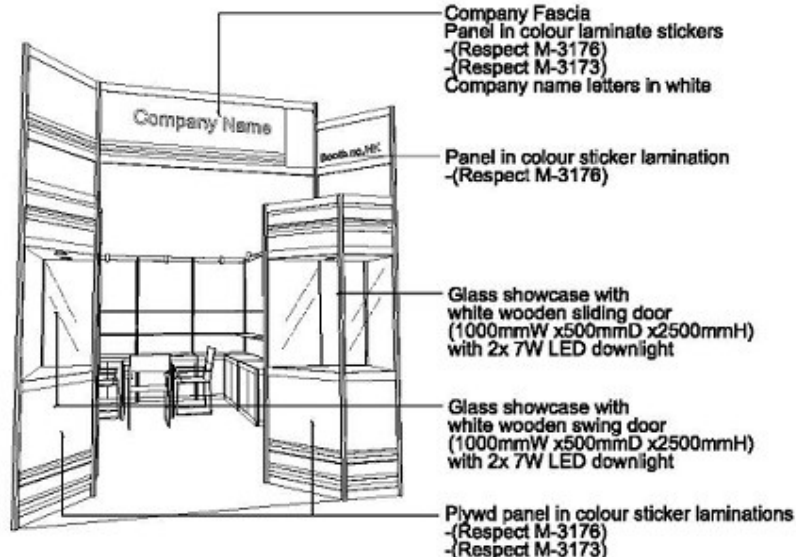

PERSPECTIVE N.T.S.

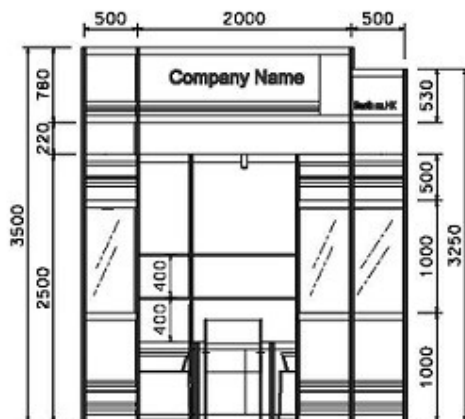

FRONT ELEVATION



COLOUR PERSPECTIVE N.T.S.

BOOTH SPECIFICATION		QTY
	Front glass showcase in sticker lamination with white wooden swing door. 2 x 7W LED downlight (1mW x 0.5mD x 2.5mH)	1
	Front glass showcase in sticker lamination with white wooden sliding doors. 2 x 7W LED downlight (1mW x 0.5mD x 2.5mH)	1
	Lockable cabinet (1mL x 0.5mD x 0.75mH)	5
	Wooden shelf (flat) (1mL x 0.3mD)	10
	Pegboard with 30 hooks (1mW x 2.5mH)	1
	Square meeting table (0.7m X 0.7m x 0.75mH)	1
	Black leather chair	3
	Longarmed spotlight w/ 13W LED lamp (yellow)	7
	500w Square pin power socket	1



NOTES UNLESS OTHERWISE SPECIFIED ALL DIMENSIONS ARE IN MM.

.....
.....
.....

REVISION
15-05-2019
23-10-2019
19-01-2020
19-05-2020
02-09-2021
31-12-2021

DATE: 03-05-2019
SCALE: 1 : 50 (A3)
DRAWN BY: ..
CHECKED BY:

TITLE
Premium Booth
WJ-A-15

PROJECT
PREMIUM BOOTH
3m x 5m
DATE: XXXXXXXX

SHEET
WJ-A03